


TYPE	FREEHOLD
PURPOSE	CROWN LAND AMALGAMATION
PLAN OF	LOTS 792, 9014 AND EASEMENT
DISTRICT	COCKBURN SOUND
TOWNSITE	SSA YES
LANDGATE FILE	50028/2006
LOCALITY	LEDA
LOCAL AUTHORITY	TOWN OF KWINANA
INDEX	ON SEE SMARTPLAN
FORMER TENURE	SEE FORMER TENURE TABLE
FIELD BOOK	98161 98162
SCALE	1 : 2000 @ A2
ALL DISTANCES ARE IN METRES	
SURVEYOR'S CERTIFICATE - Reg 54	
R.G. WATSON	
DATE	3-Oct-07
APPROVED BY	WESTERN AUSTRALIAN PLANNING COMMISSION
DATE	22-11-2008
TYPE OF VALIDATION	
LEGAL/PETER FRIEDLANDS COMPONENT	136153
BOOKET	01657-2005/02
DATE	16-Jan-2008
ASSESS NO.	3334141
DATE	28-2-2008
IN ORDER FOR DEALINGS	
SUBJECT TO	Road Closure, Amalgamation Order, Sec 167 of P.D. Act
DATE	24.11.2008
APPROVED - Reg 26A(4)	
DATE	28.2.08
INSPECTOR OF PLANS & SURVEYS / AUTHORIZED LAND OFFICER	
DATE	
DEPOSITED PLAN	57020
ORIGINAL	1 OF 12 SHEETS
SHEET	1
EDITION	1
VERSION	3

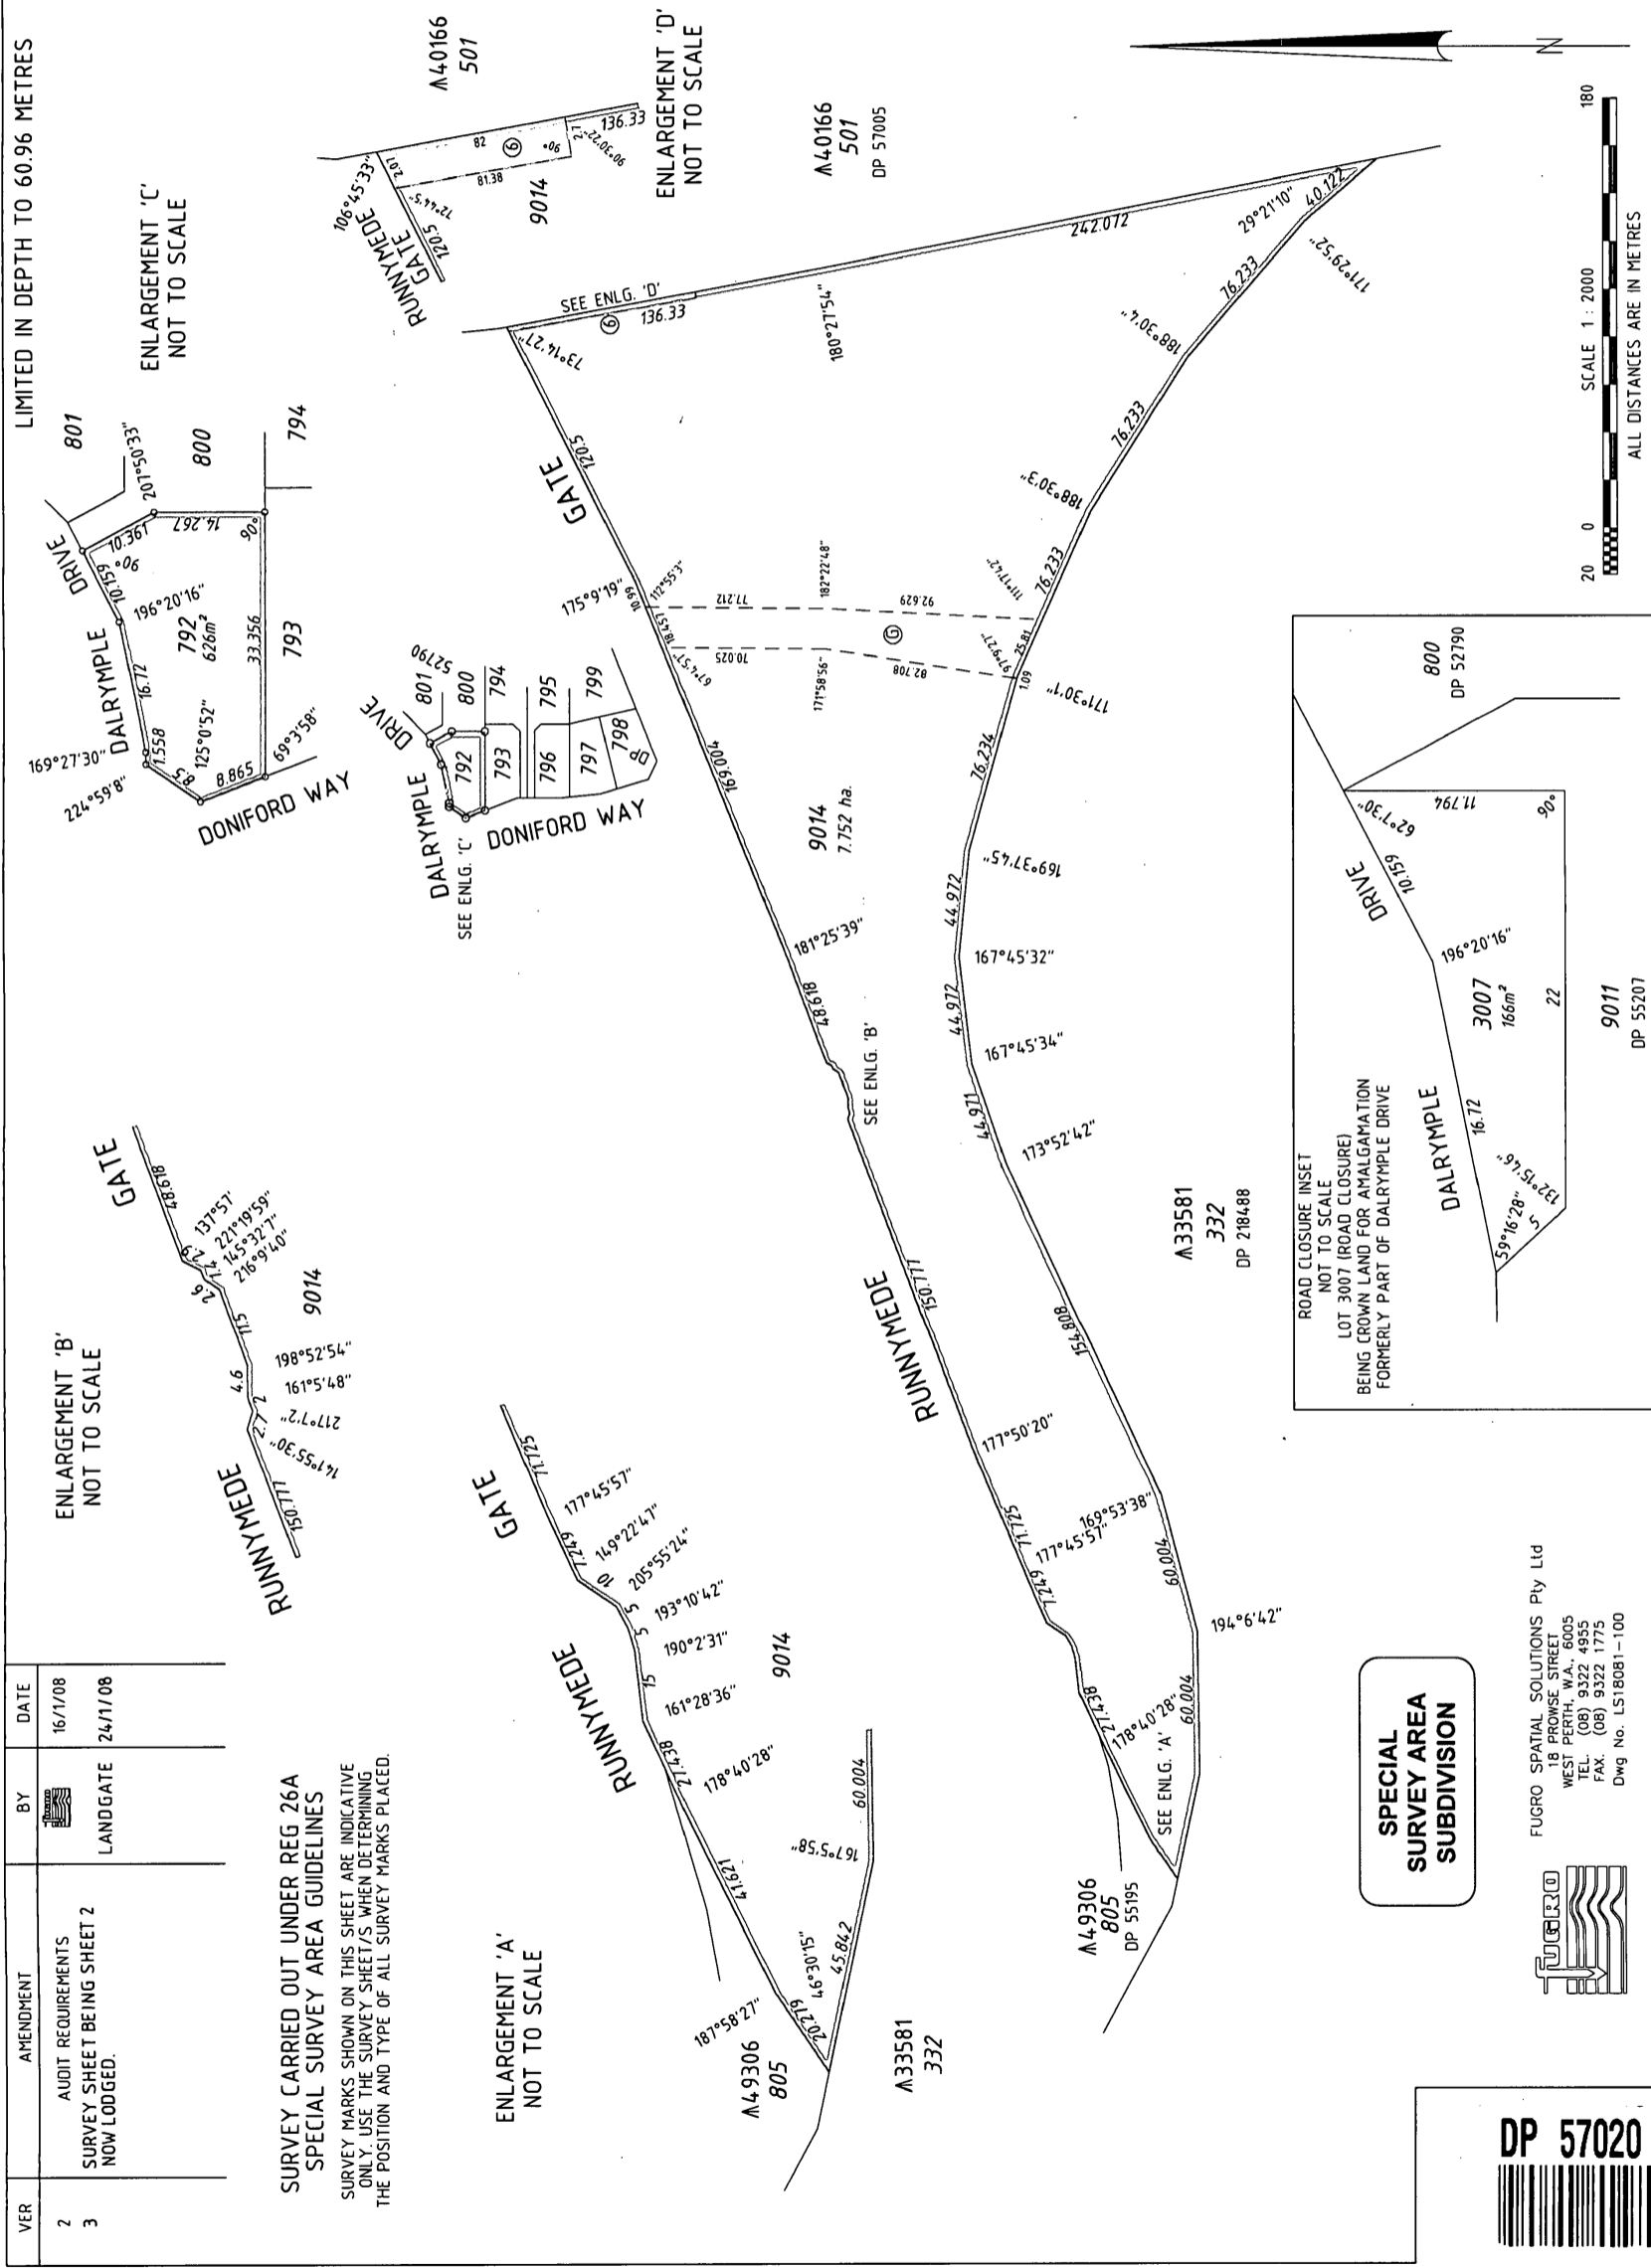

INTERESTS AND NOTIFICATIONS		FORMER TENURE TABLE								
SUBJECT	PURPOSE	STATUTORY REFERENCE	ORIGIN	LAND BURDENED	BENEFIT TO	COMMENTS	LOT	FORMER TENURE	ON PLAN / DIAGRAM	TITLE
①	EASEMENT	ENERGY OPERATORS (Powers) ACT 1979	Doc K207836	LOT 9014	ELECTRICITY NETWORKS CORPORATION		LOT 792	LOT 3007 Pt. LOT 9011	SEE INSET - THIS PLAN DP 55207	2674 / 058
②	EASEMENT (Sewerage)	Sec 167 P & D Act, Reg 6	THIS PLAN	LOT 9014	WATER CORPORATION		LOT 9014	Pt. LOT 9011	DP 55207	2674 / 058

DP 57020 (01)

VER	AMENDMENT	BY	DATE
2	AUDIT REQUIREMENTS	LANDGATE	16/11/08
3	SURVEY SHEET BEING SHEET 2 NOW LODGED.	LANDGATE	24/11/08

SURVEY CARRIED OUT UNDER REG 26A SPECIAL SURVEY AREA GUIDELINES
SURVEY MARKS SHOWN ON THIS SHEET ARE INDICATIVE ONLY. USE THE SURVEY SHEET/S WHEN DETERMINING THE POSITION AND TYPE OF ALL SURVEY MARKS PLACED.

FUGRO SPATIAL SOLUTIONS Pty Ltd
318 PROWSE STREET
WEST PERTH, WA 6005
TEL. (08) 9322 4955
FAX. (08) 9322 1775
Dwg No. LS18081-100


SPECIAL SURVEY AREA SUBDIVISION

DP 57020 (02)



SURVEY SHEET AUDITED
DATE: 3/6/08
DOCKET: 01767-2005



FOR HEADING SEE SHEET 1

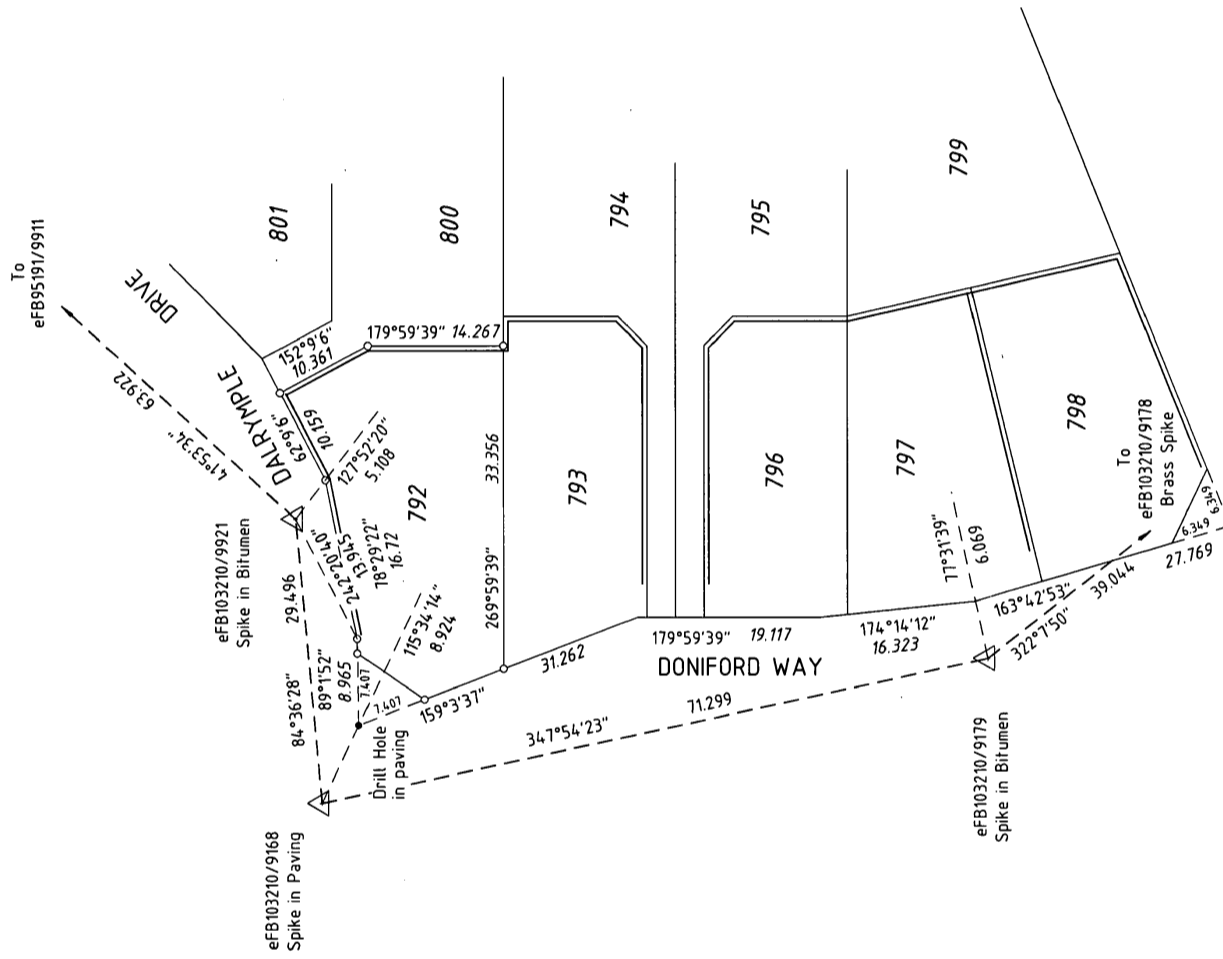


SURVEY SHEET
SURVEY INFORMATION ONLY
SURVEY CARRIED OUT UNDER REGULATION 26A
SPECIAL SURVEY AREA GUIDELINES

GRID DATUM - P.C.G.

- ▲ STANDARD SURVEY MARK (SSM)
- △ PERMANENT SURVEY MARK (PSM)
- △ PERMANENT CONTROL MARK (PCM)
- ⊠ TEMPORARY CONTROL MARK (TCM)

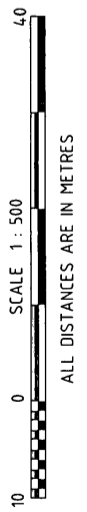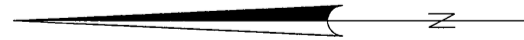

ALL DISTANCES ARE IN METRES

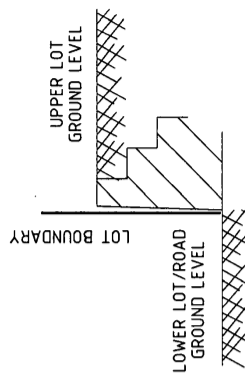

TYPICAL LOCATION OF RETAINING WALL
IN RELATION TO THE LOT BOUNDARY
NOT TO SCALE

AS DENOTED ON PLAN

SCALE 1 : 500 @ A2

ALL DISTANCES ARE IN METRES

22-Jan-08
Date

APPROVED BY
WESTERN AUSTRALIAN
PLANNING COMMISSION

FILE
DATE

SHEET 2 OF 2 SHEETS


VERSION 3 12



DEPOSITED PLAN

57020 ORIGINAL

FUGRO SPATIAL SOLUTIONS Pty Ltd
18 PROMISE STREET
WEST PERTH, W.A., 6005
TEL: (08) 9322 4955
FAX: (08) 9322 1775
PLAN No. LS18081-100

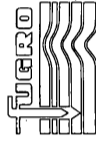

A2 ORIGINAL

P57020

<u>Lot Number</u>	<u>Part Register Number</u>	<u>Section Sheet Number</u>	<u>Lot Number</u>	<u>Part Register Number</u>	<u>Section Sheet Number</u>
792	2683/908	1	9014	2683/909	1